


Detail of a back-ventilated natural stone curtain facade

vertical section

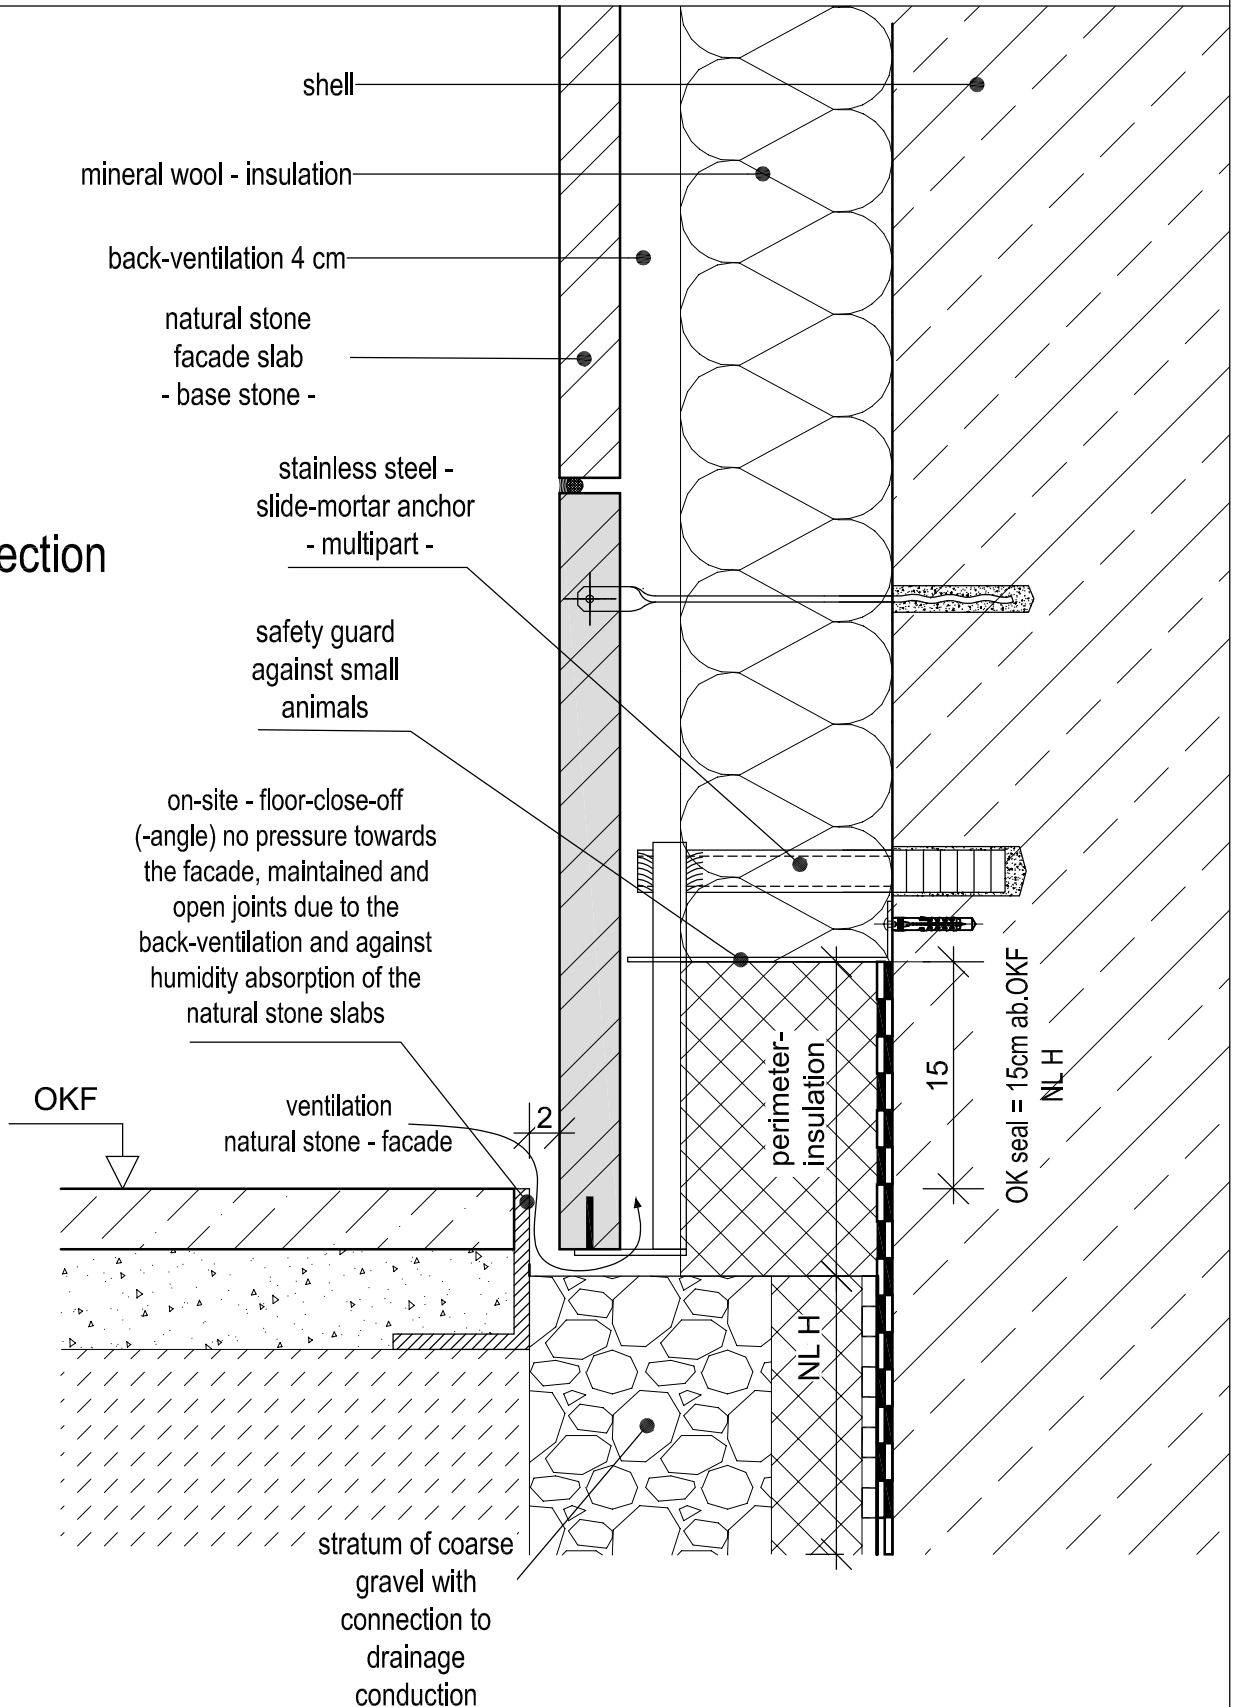

Measurements in "cm"

HOFMANN
NATURSTEIN

97956 Werbach - Gamburg, Germany
Anton - Hofmann - Allee 2
Tel. +49 (0) 9348 / 81-0
info@hofmann-naturstein.com
www.hofmann-naturstein.com

Standard-Detail

Facade anchoring with base into the ground, stainless steel - slide-mortar anchor, normal joint 1 cm, grouted + sanded

System:

HOFMANN stainless steel - slide-mortar anchor

Sheet No.:

HN-04-001

sign.:

I. Hammerich / Bu

index:

-

Date:

23.7.2018

Scale:

1 : 5